


EA TO BE USED FOR B.E.D
 :- (423.57 + 869.33 + 442.82) = 1735.72 M²

COVERED AREA OF GROUND FLOOR FOR B.E.D
 COURSE :- 4559.30 Sft / 423.57 M²

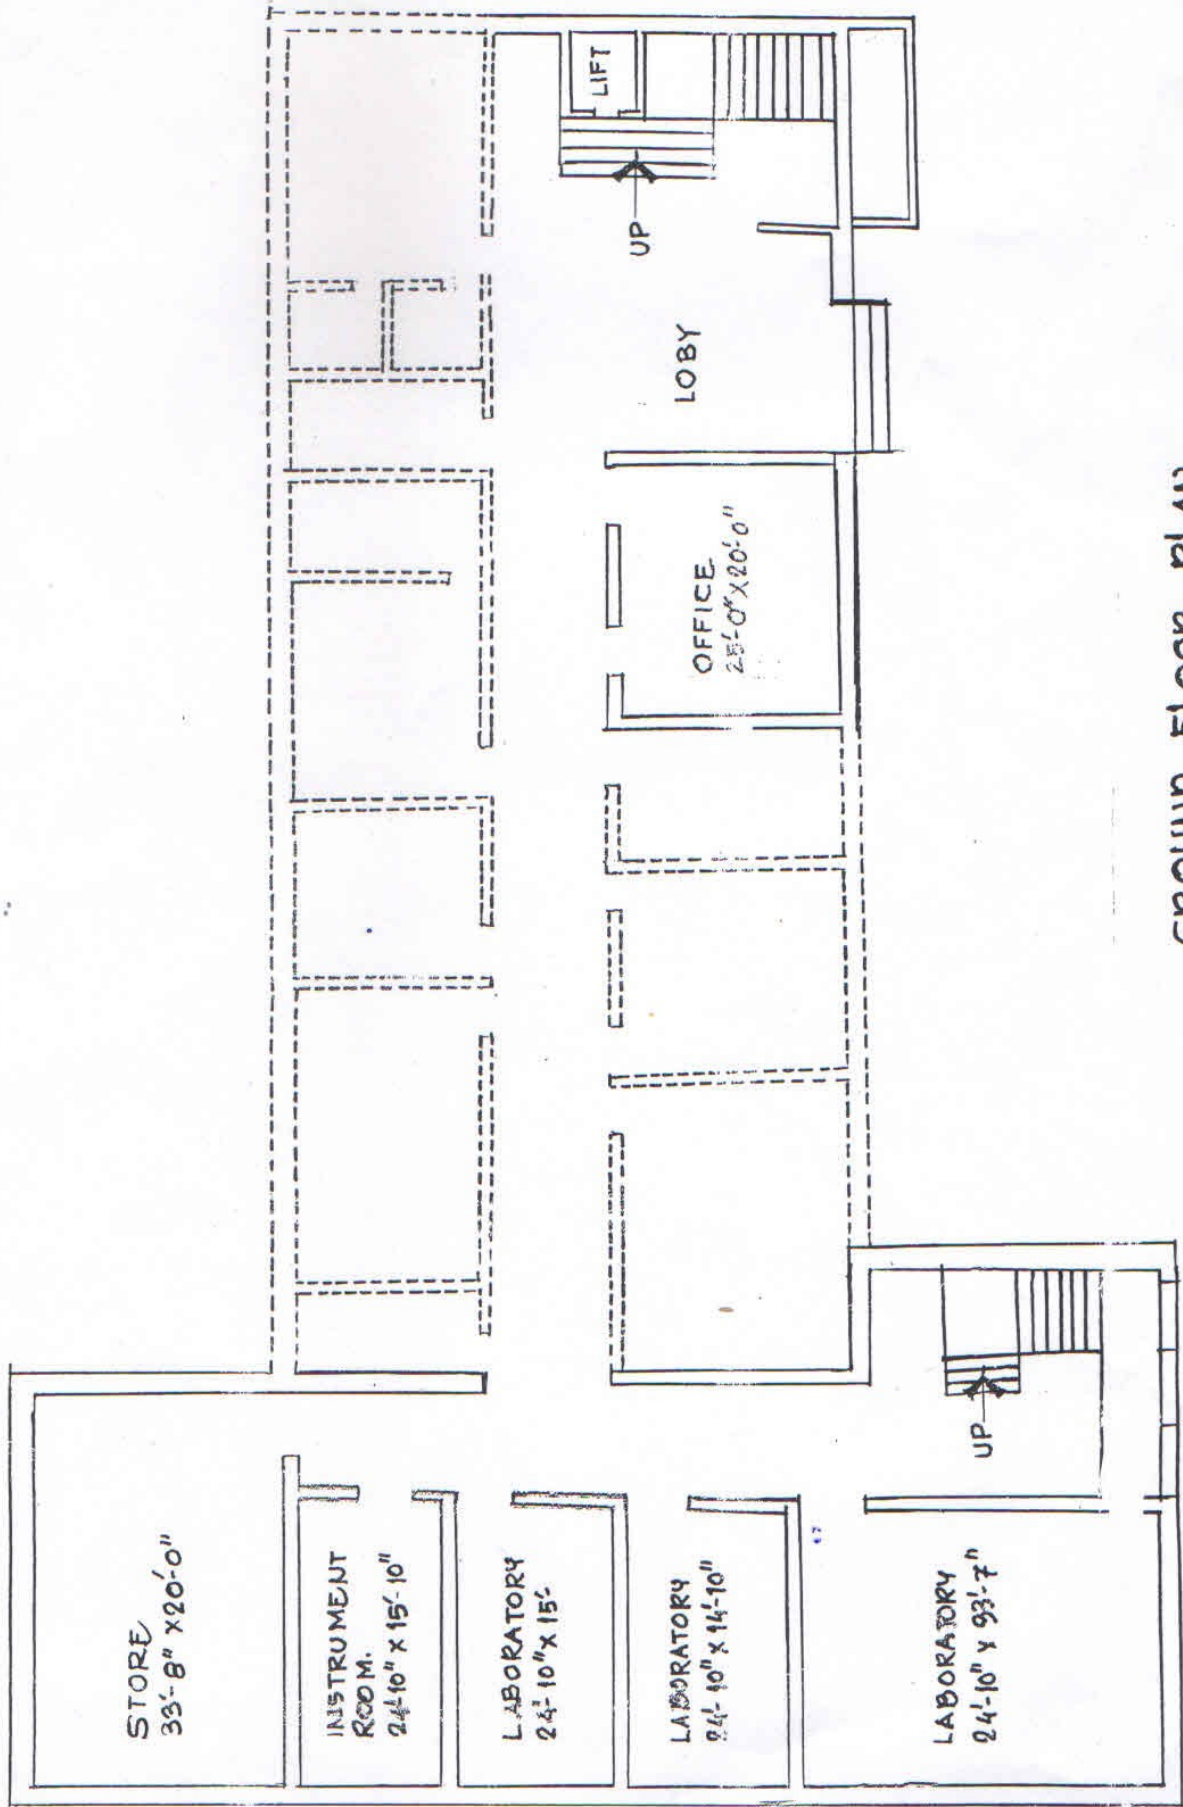

GROUND FLOOR PLAN
 SCALE - N.T.S